


POHLED A

1800

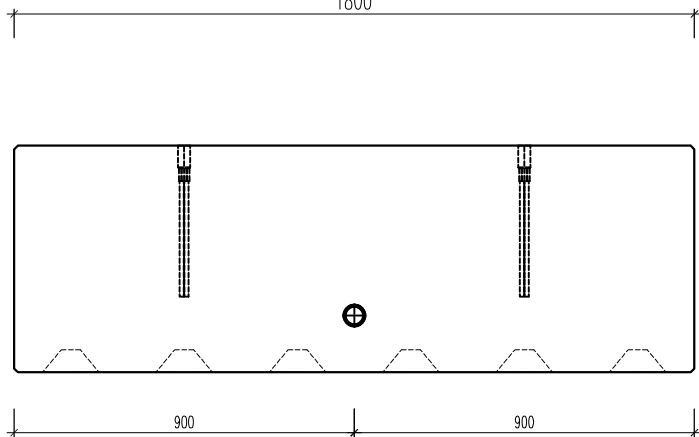


600

900

900

ŘEZ 1-1

600

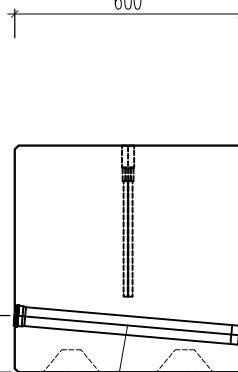


600

150

TRUBKA HT-PP DN50
SPÁD 4-5%

PŮDORYS


1800

 

900

900

600

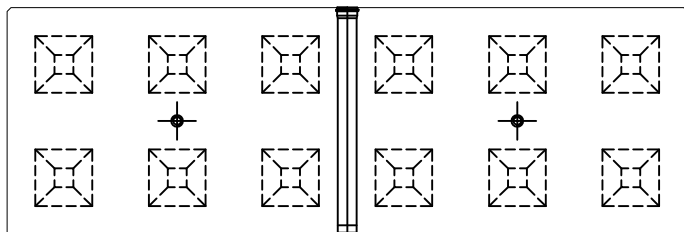

POHLED A



	Třída betonu: C 20/25 a vyšší
Rozměr: 1800x600x600 mm	Váha: 1540 kg
Měřítko: 1:20	Objem: 0,648 m ³

H-BLOK STANDARD DREN U